


Technical drawing of a roof structure showing dimensions and materials. The drawing includes labels for "ALUZINC 10°", "24 PIE", "10 PIE", "16 PIE", "20 PIE", and "9 Pies". It illustrates the layout of roof tiles and the placement of structural elements like rafters and battens.



INTERNAL ISOMETRIC VIEW

N	DESCRIPTION	QUANT.
1.-	ALUZINC 10" (28)	14
2.-	GUTTER 20"	13
3.-	EASEL	28'
3.-	SCREWS 2.5"	240
4.-	METAL ROD 3/8"	1

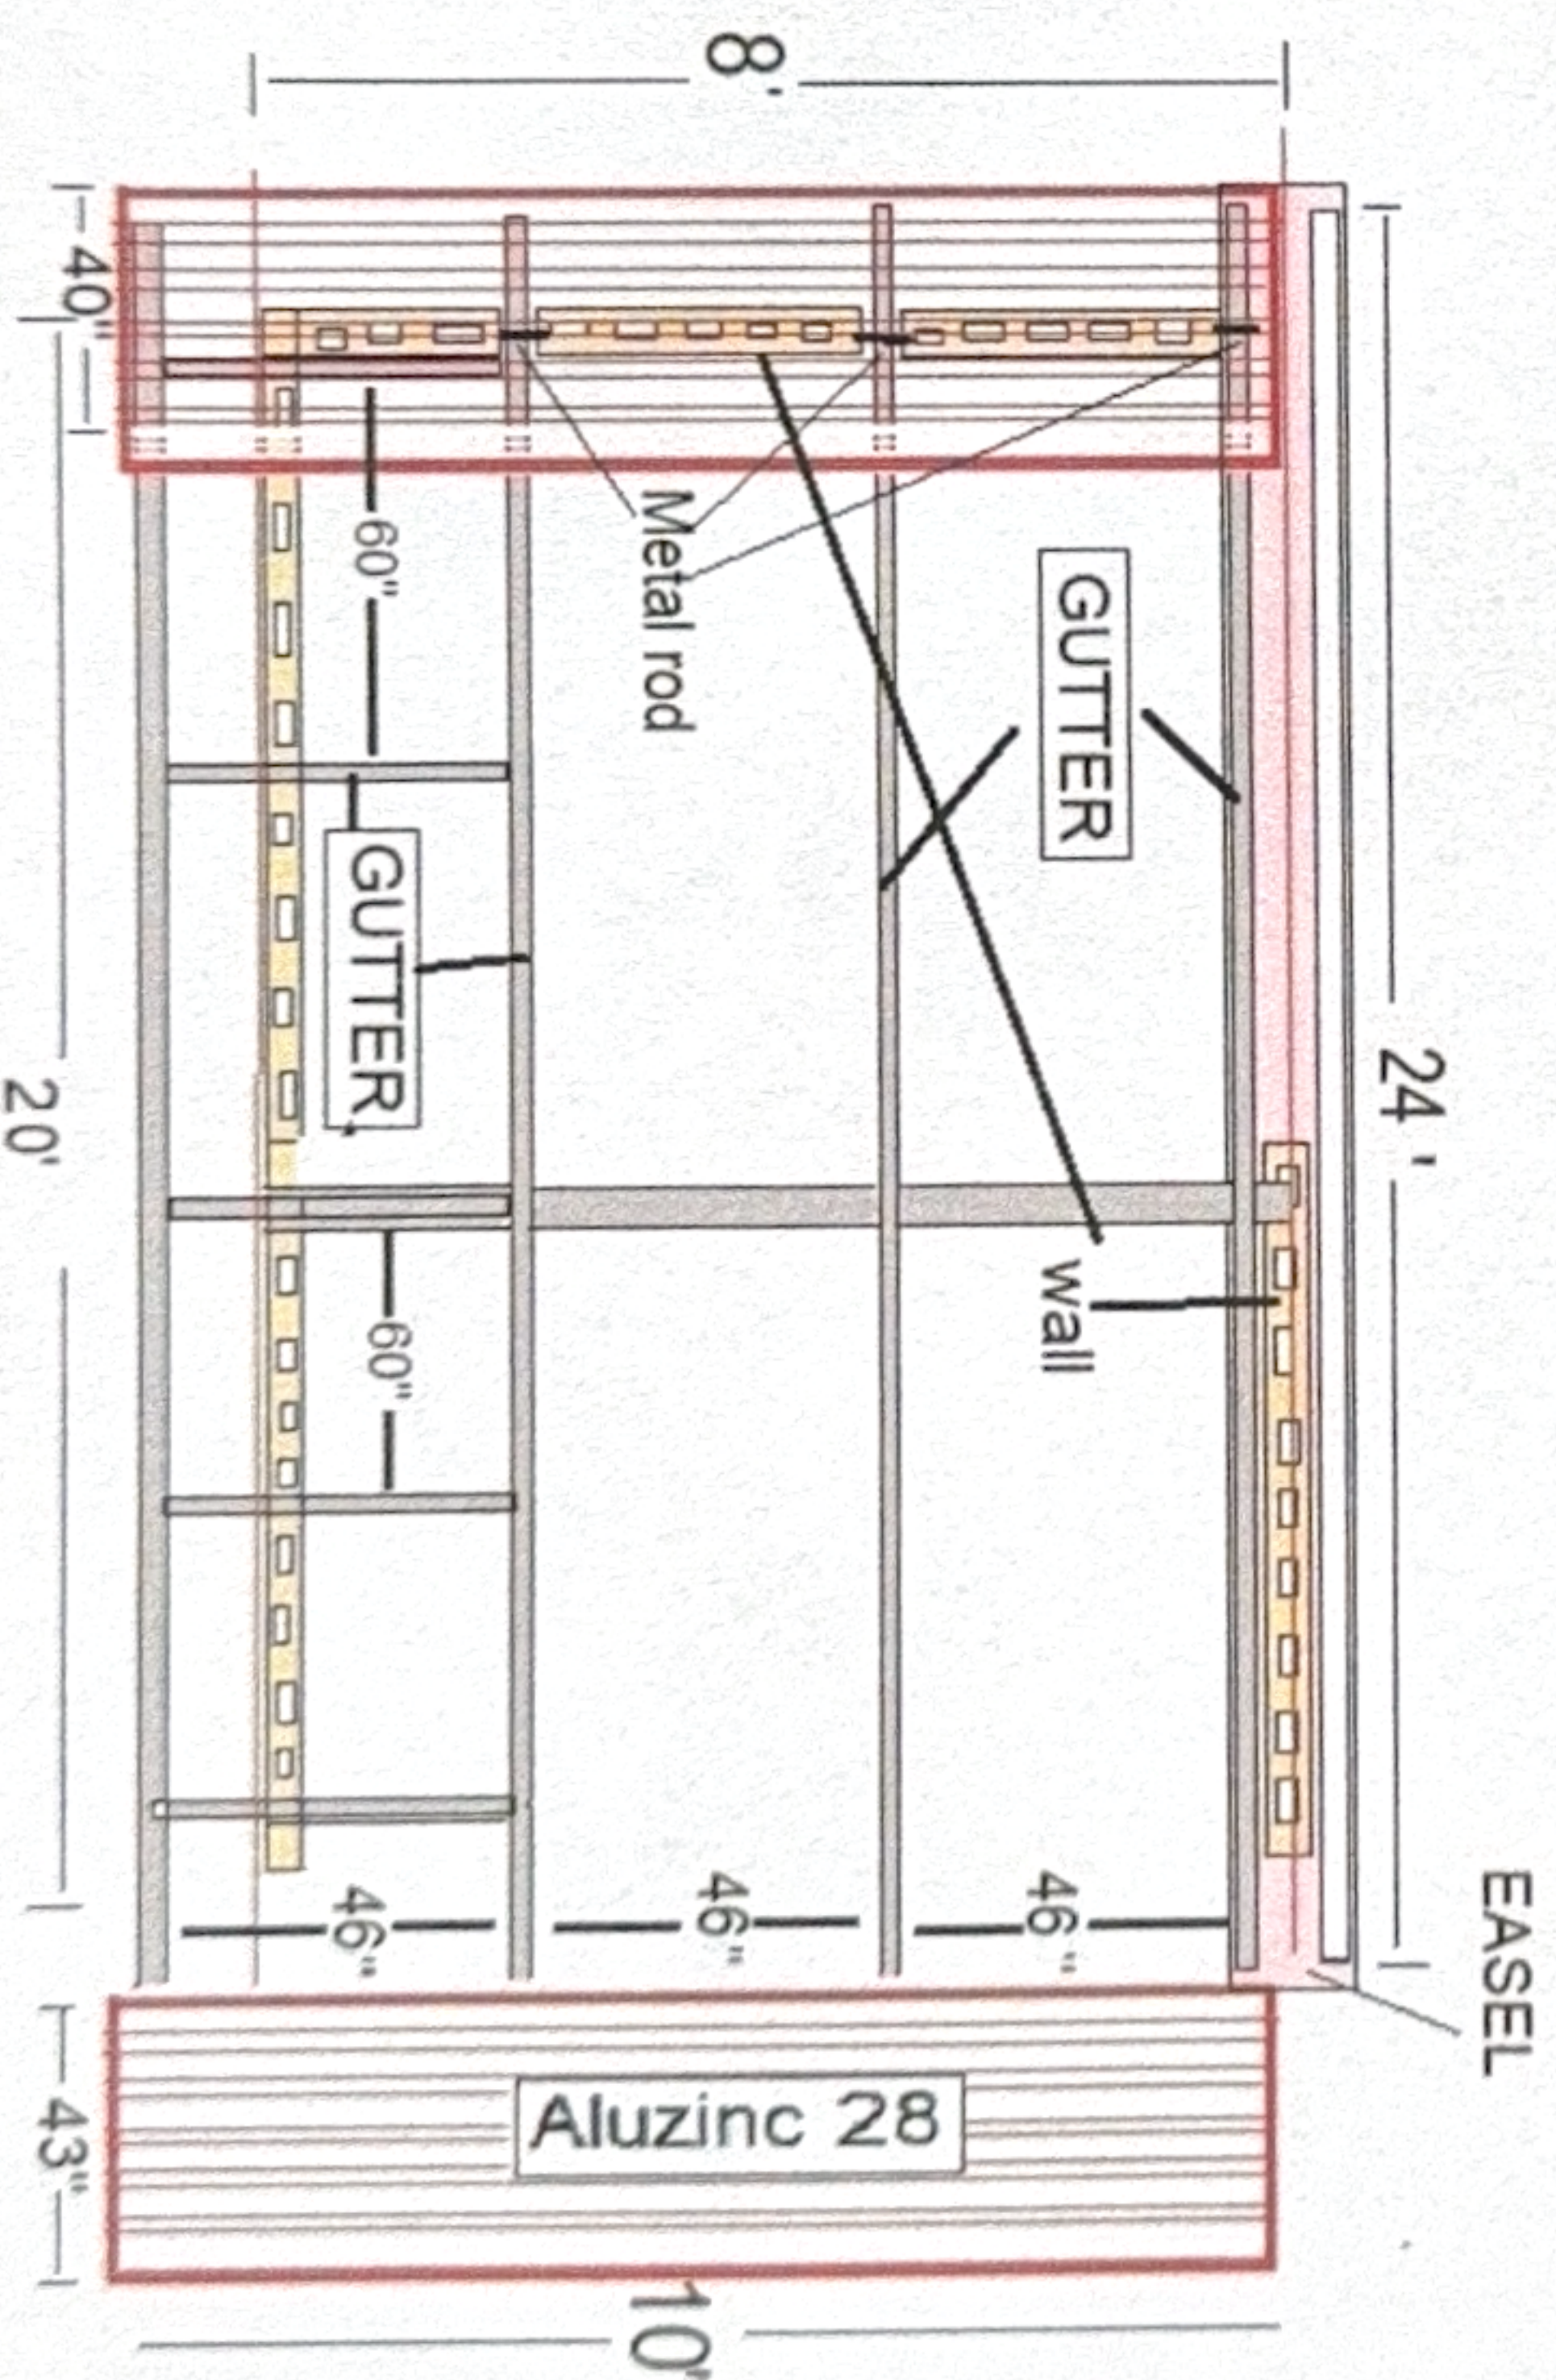

PLANT VIEW HOUSING 20.0 X 16.0

